







CONSTRUCTION OF HAY STORE IN ISIOLO COUNTY GARFASA LOCATION

REQUIRED TECHNICAL SPECIFICATIONS		OFFERED TECHNICAL SPECIFICATIONS (PLEASE USE THE SPACES BELOW TO SPECIFY THE ITEMS BEING OFFERED)	
Project : DRIC (EU)	Quantity Required	Description	Price Offered (KSHS)
Description: Construction of Hay Store	1 Site		
Technical Specifications:			
<ul style="list-style-type: none"> As per attached BoQ's and technical drawings 			

In the spaces on the right hand side of all technical specifications that are not shaded you must provide the specifications of the goods and services being offered, in relation to the specifications requested to indicate if specifications of what is offered conforms to requested items including the amounts/quantities. Any deviations should be noted. If there is not enough space, then continue at the end of these tables. Quantities should also be specified where required.

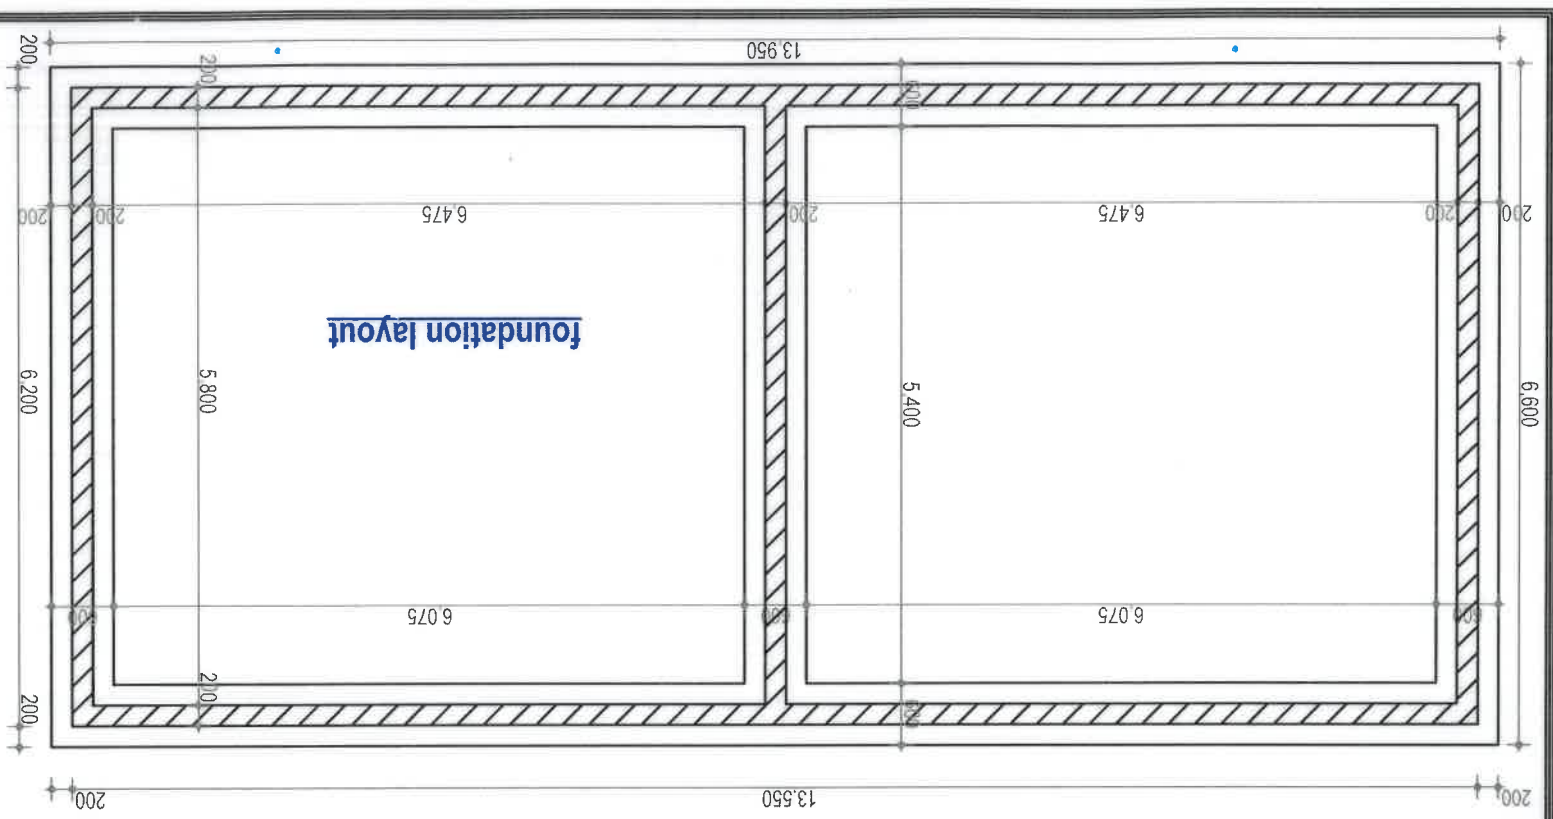

SCHEDULE OF DOORS					
ITEM	WIDTH	HEIGHT	CILL HEIGHT	DESCRIPTION	QTY
D1 PV.	2100.	2400.	N/A.	standard steel checked panel double leaf door to detail.	01

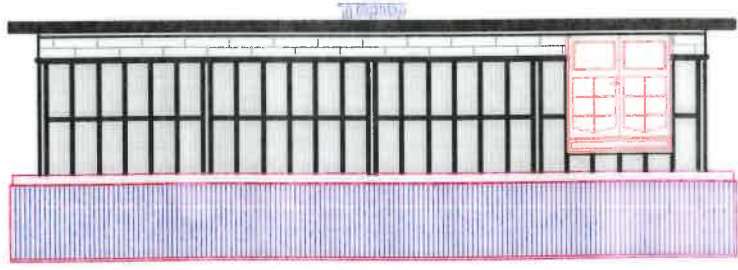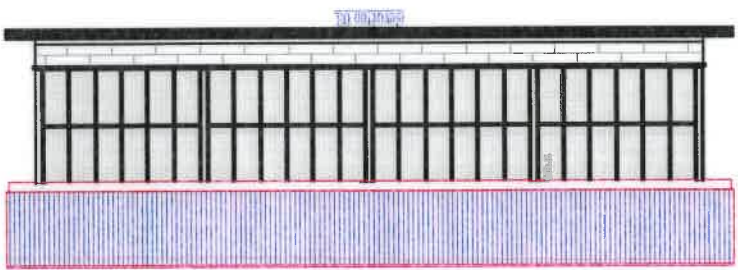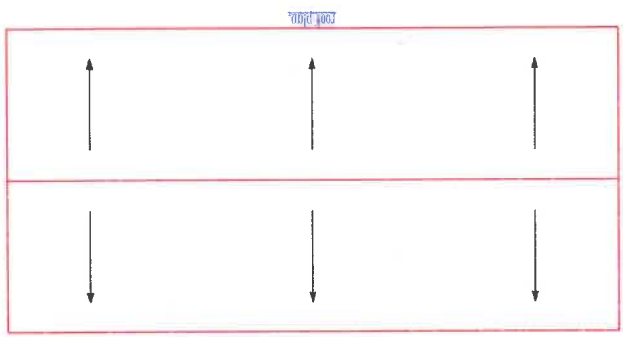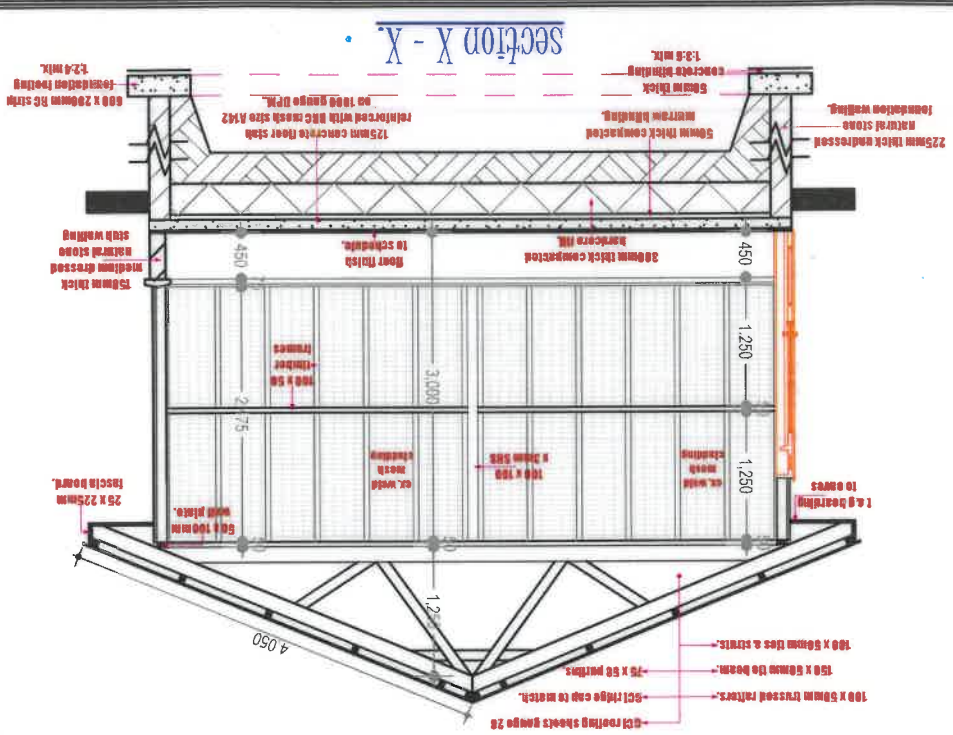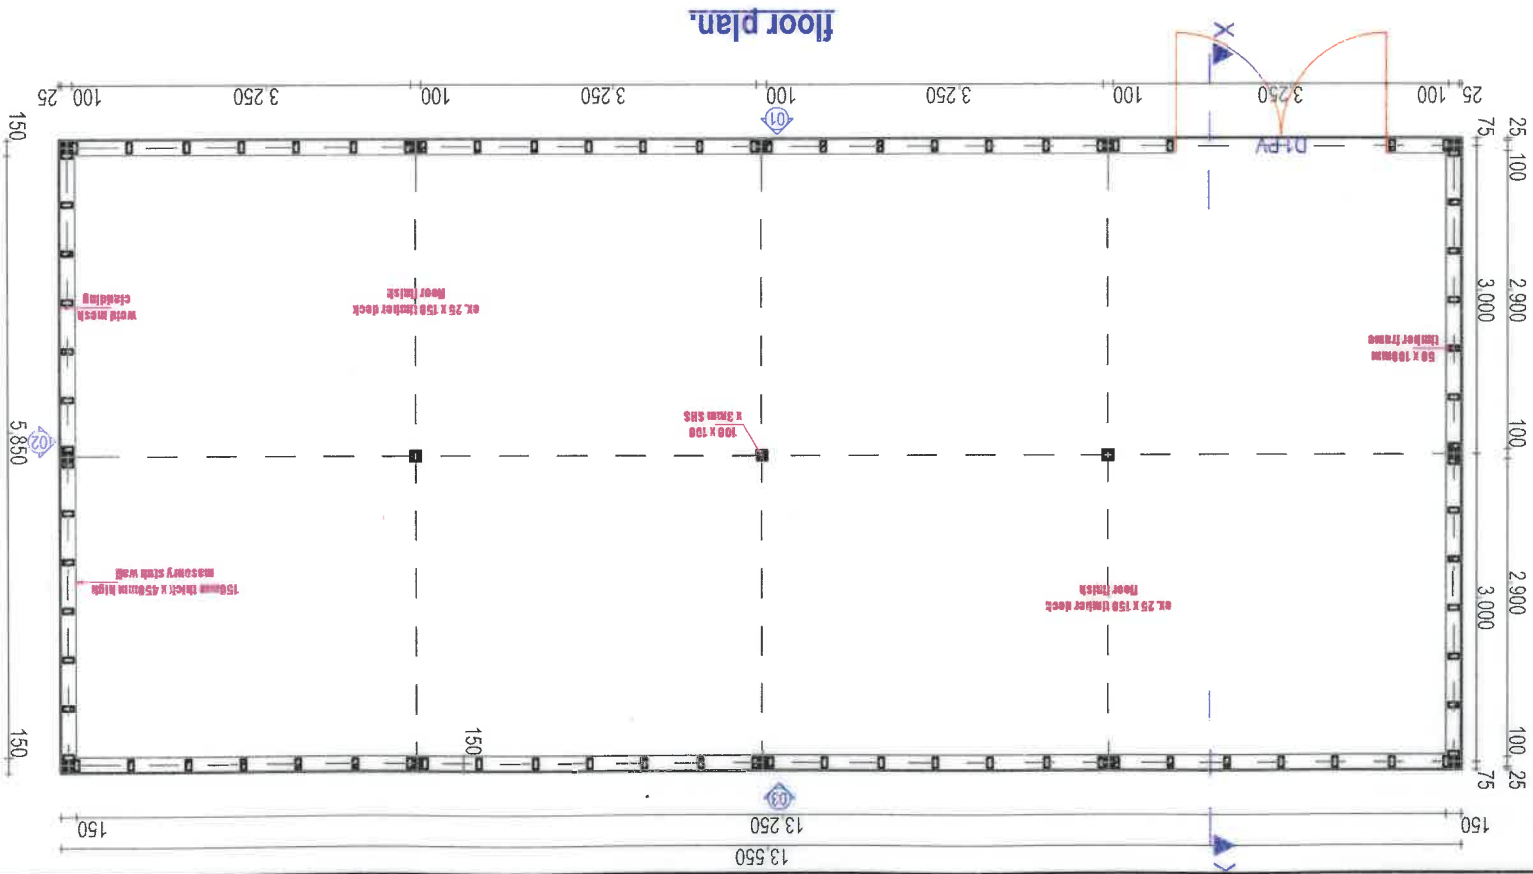

NOTES

1. This drawing is a copyright of MOW.
2. All dimensions are in millimetres unless otherwise stated.
3. Only figured dimensions to be used.
4. Dimensions to be read only and not measured/sealed from the drawing.
5. Any discrepancy should be reported to the Architect.
6. Dimensions to be checked and verified before commencement of any work.
7. All slabs at ground level to be poured over 500 gauge polythene sheet on 50mm thick murrum blinding at least 300mm thick compacted hardcore.
8. All works to be strictly in accordance with the standard laws, specifications and notes.
9. This drawing is to be read in conjunction with all other relevant drawings, Bills and specifications.

REVISIONS

DATE	REVISIONS	SIGN

PROJECT

PROPOSED NATURAL PASTURE HAYSTORE AT KORBESA.

DRAWING TITLE

Foundation layout, floor plan, elevations, section, schedule of doors.

CLIENT MINISTRY/DEPT.

LIVESTOCK AND FISHERIES

DRG. No.

SCALE

SCALE	A	B	C	D	E	F
1:200						
1:500						
1:1000						

APPROVED

FOR CLIENT MINISTRY

APPROVED

COUNTY WORKS OFFICER

NAME

SIGNATURE

DATE

ARCHITECT

P. MANAGER

GROUP

DIRECTORATE OF PUBLIC WORKS

BUILDING SECTION

FOR THE GOVERNMENT OF THE REPUBLIC OF KENYA