



THE EUROPEAN UNION


Tender No. 1 (c) VSF Suisse/Kenya/Hay Store/001/04/2021:








CONSTRUCTION OF HAY STORE IN ISIOLO COUNTY KORBESA LOCATION

REQUIRED TECHNICAL SPECIFICATIONS		OFFERED TECHNICAL SPECIFICATIONS (PLEASE USE THE SPACES BELOW TO SPECIFY THE ITEMS BEING OFFERED)	
Project : DRIC (EU)	Quantity Required	Description	Price Offered (KSHS)
Description: Construction of Hay Store	1 Site		
Technical Specifications:			
As per attached BoQ's and technical drawings			

In the spaces on the right hand side of all technical specifications that are not shaded you must provide the specifications of the goods and services being offered, in relation to the specifications requested to indicate if specifications of what is offered conforms to requested items including the amounts/quantities. Any deviations should be noted. If there is not enough space, then continue at the end of these tables. Quantities should also be specified where required.

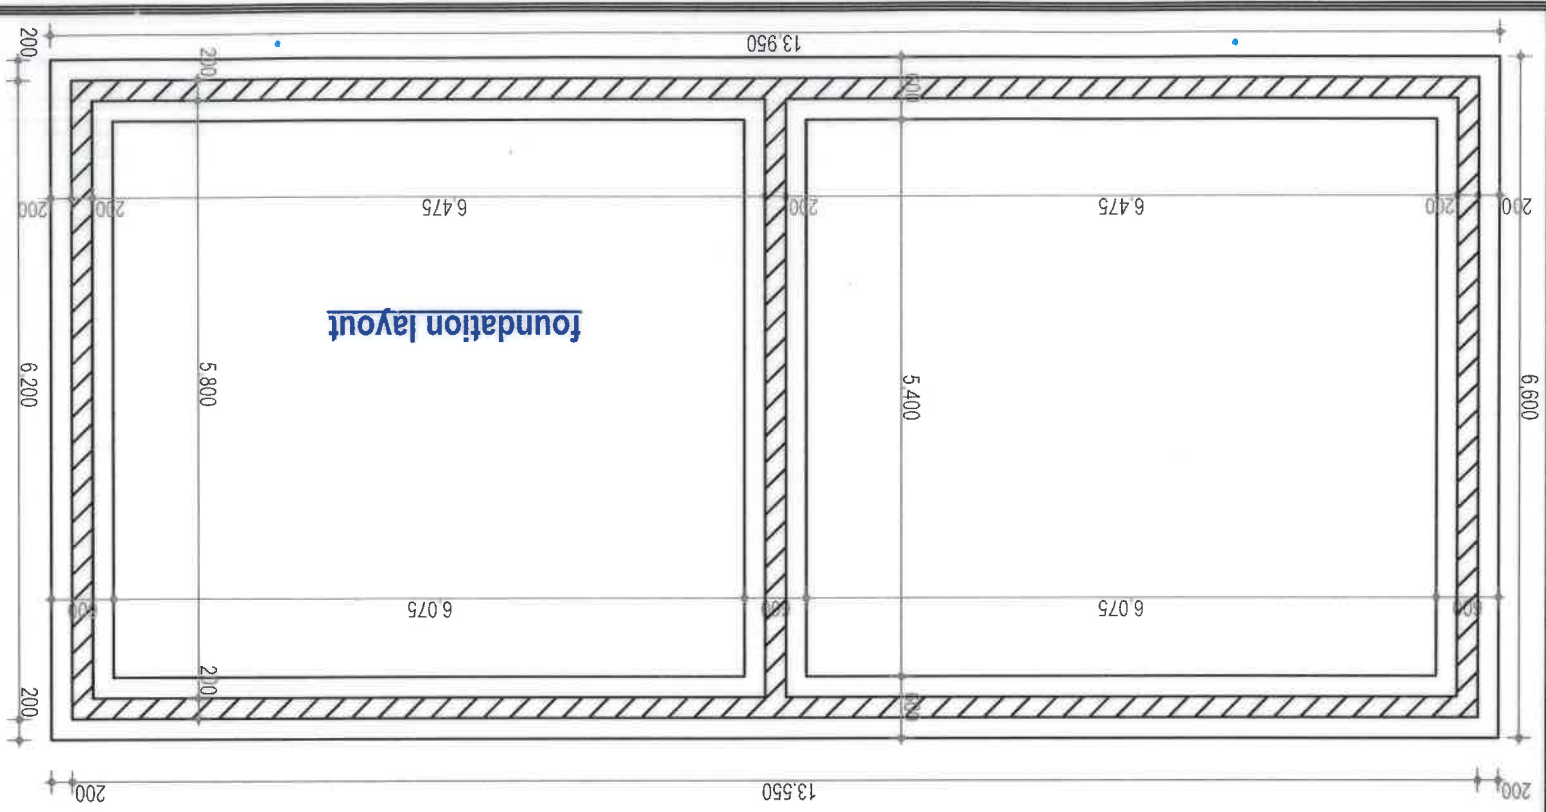

SCHEDULE OF DOORS					
A. DOORS.					
ITEM	WIDTH	HEIGHT	CILL HEIGHT	DESCRIPTION	QTY
D1 PV.	2100.	2400.	N/A.	standard steel checked panel double leaf door to detail.	01.

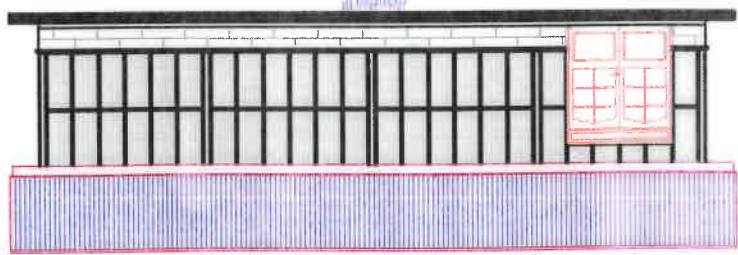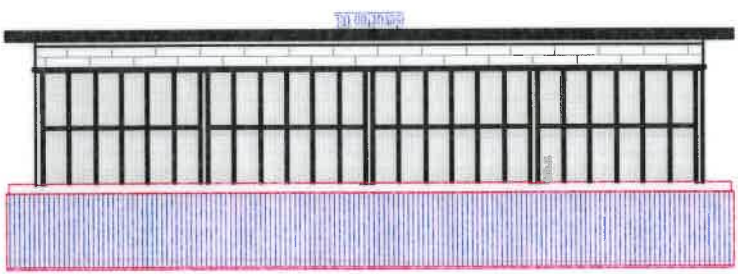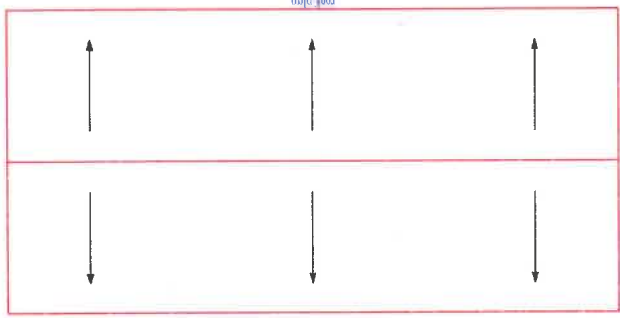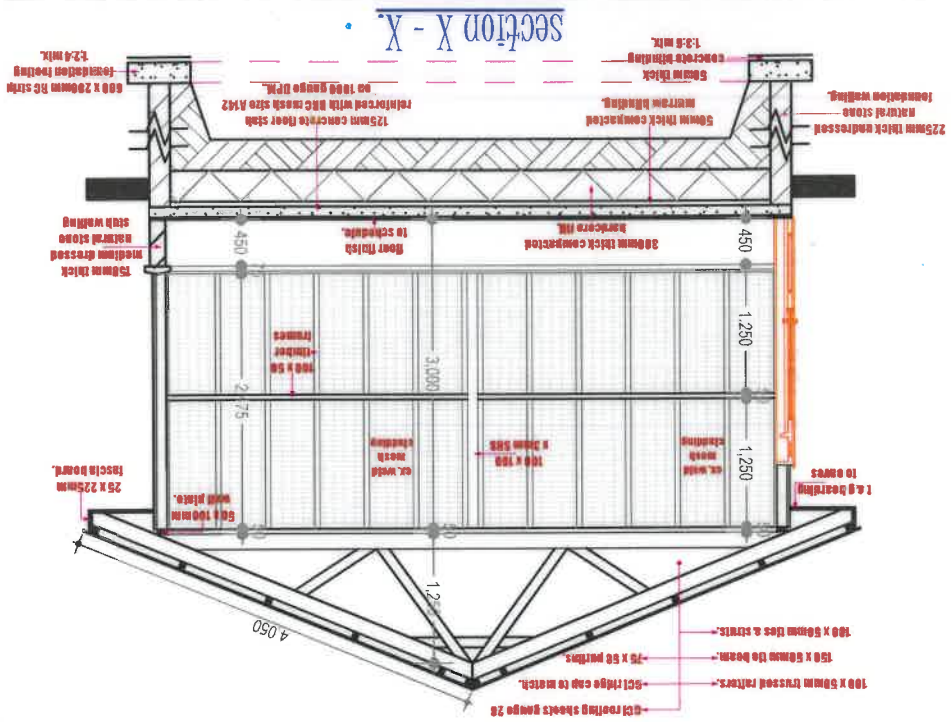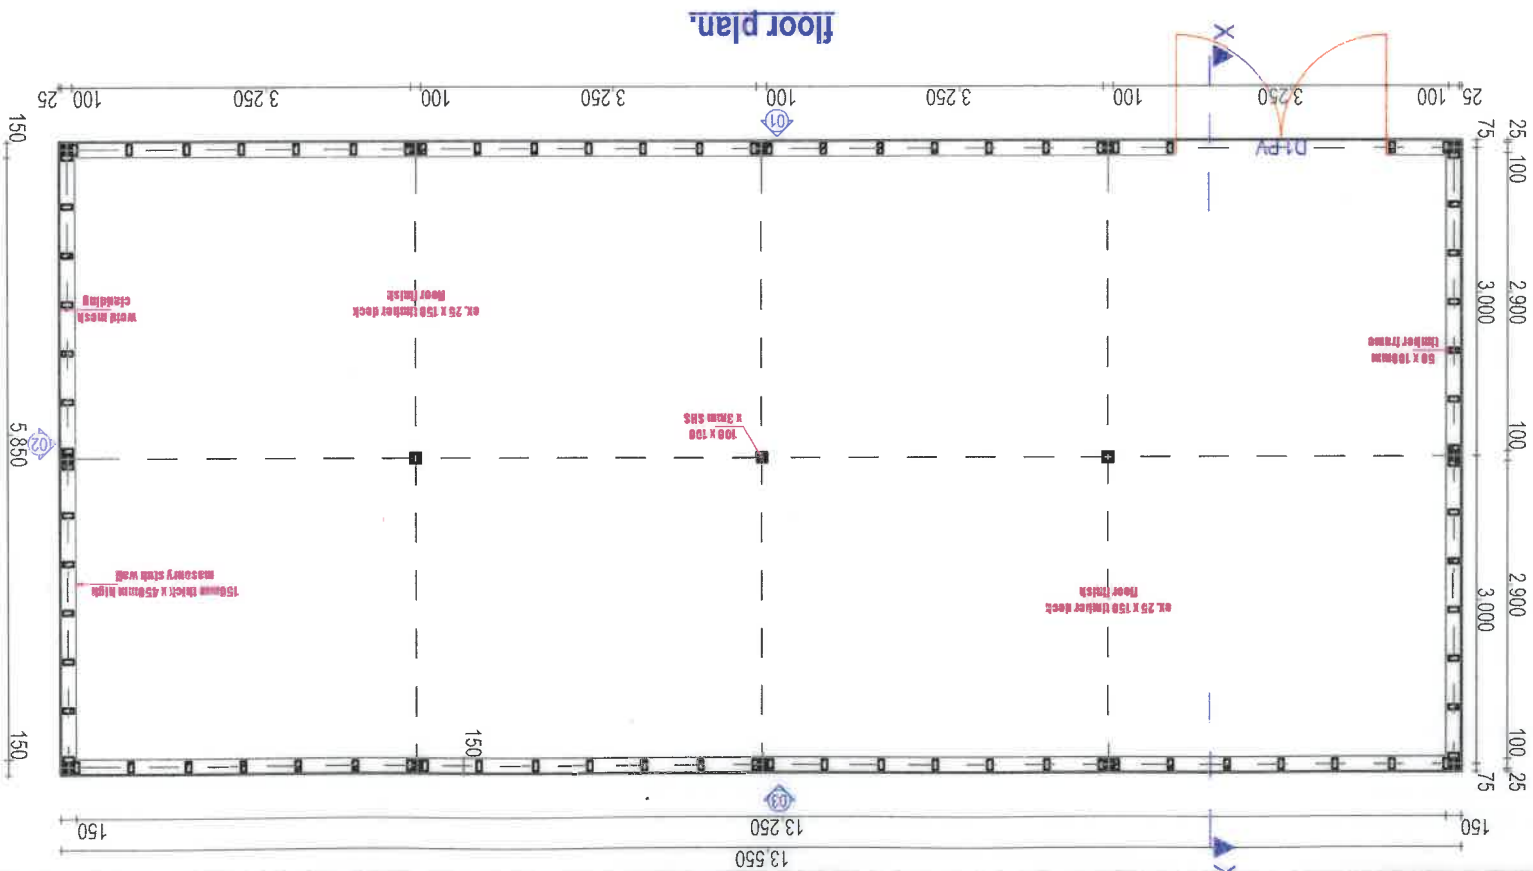

BUILDING SECTION FOR THE GOVERNMENT OF THE REPUBLIC OF KENYA	
DIRECTORATE OF PUBLIC WORKS	
GROUP	
ISIOLO COUNTY.	
P. MANAGER	M. MANAGER
ARCHITECT	ARCHITECT
DRAWN	DRAWN
NAME	SIGNATURE
DATE	DATE
COUNTY WORKS OFFICER	
APPROVED	
FOR CLIENT MINISTRY	
APPROVED	
SCALE	C 1:100 F 1:1000
SCALE	B 1:50 E 1:500
SCALE	A 1:25 D 1:200
DRG. No.	
LIVESTOCK AND FISHERIES	
CLIENT MINISTRY/DEPT.	CODE
PROJECT JOB NO.	FOLIO NO.
Foundation layout, floor plan, elevations, section, schedule of doors.	
DRAWING TITLE	
PROPOSED NATURAL PASTURE HAY STORE AT KORBESA.	
PROJECT	
MINISTRY OF LANDS HOUSING & URBAN DEVELOPMENT	
P.O. Box 38 60300	
OFFICER	
ISIOLO	
DATE	
REVISIONS	
SIGN	
1. This drawing is a copyright of MOW.	
2. All dimensions are in millimetres unless otherwise stated.	
3. Only figured dimensions to be used.	
4. Dimensions to be read only and not measured/sealed from the drawing.	
5. Any discrepancy should be reported to the Architect.	
6. Dimensions to be checked and verified before commencement of any work.	
7. All slabs at ground level to be poured over 500 gauge polythene sheet on 50mm thick masonry blinding at least 300mm thick compacted hardcore.	
8. All works to be strictly in accordance with the standard laws, specifications and notes.	
9. This drawing is to be read in conjunction with all other relevant drawings, Bills and specifications.	