







CONSTRUCTION OF HAY STORE IN ISIOLO COUNTY MUNADA NUR LOCATION

REQUIRED TECHNICAL SPECIFICATIONS		OFFERED TECHNICAL SPECIFICATIONS (PLEASE USE THE SPACES BELOW TO SPECIFY THE ITEMS BEING OFFERED)	
Project : DRIC (EU)	Quantity Required	Description	Price Offered (KSHS)
Description: Construction of Hay Store	1 Site		
Technical Specifications:			
As per attached BoQ's and technical drawings			

In the spaces on the right hand side of all technical specifications that are not shaded you must provide the specifications of the goods and services being offered, in relation to the specifications requested to indicate if specifications of what is offered conforms to requested items including the amounts/quantities. Any deviations should be noted. If there is not enough space, then continue at the end of these tables. Quantities should also be specified where required.

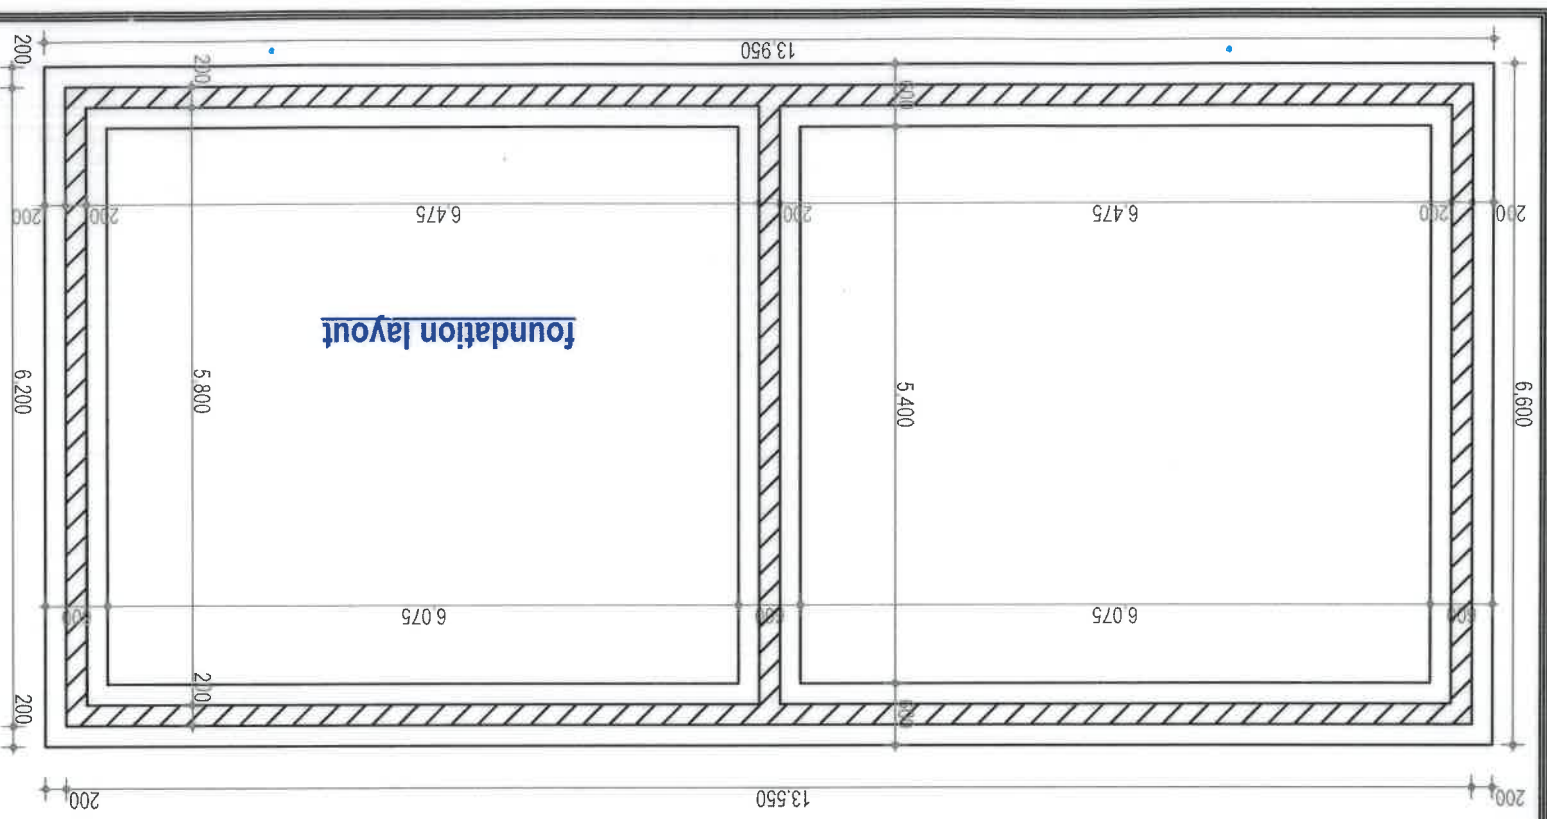

SCHEDULE OF DOORS					
ITEM	WIDTH	HEIGHT	CILL HEIGHT	DESCRIPTION	QTY
D1 PV.	2100.	2400.	N/A.	standard steel checked panel double leaf door to detail.	01

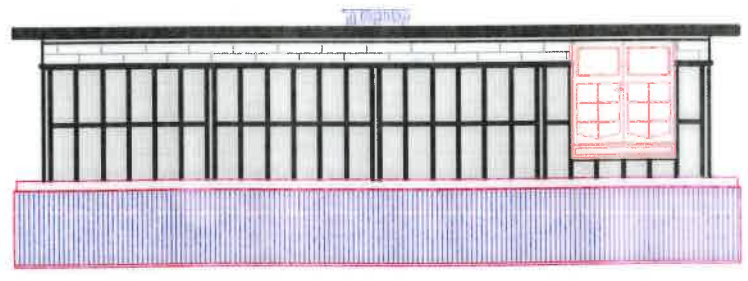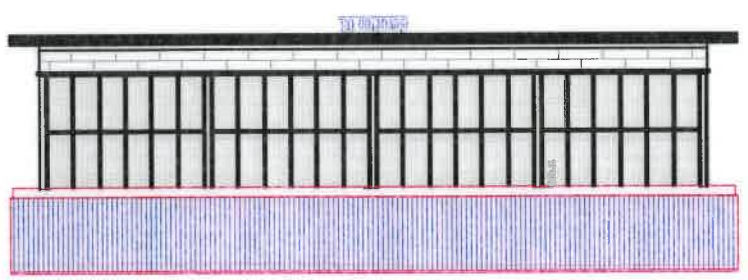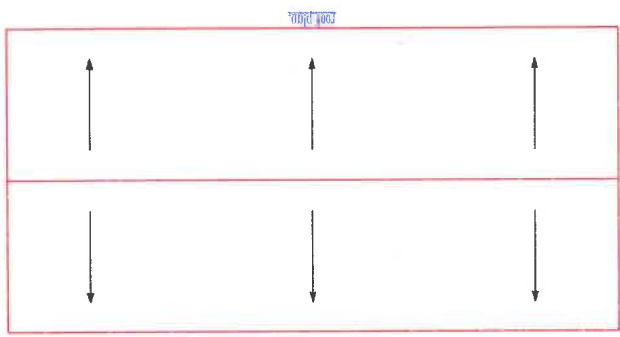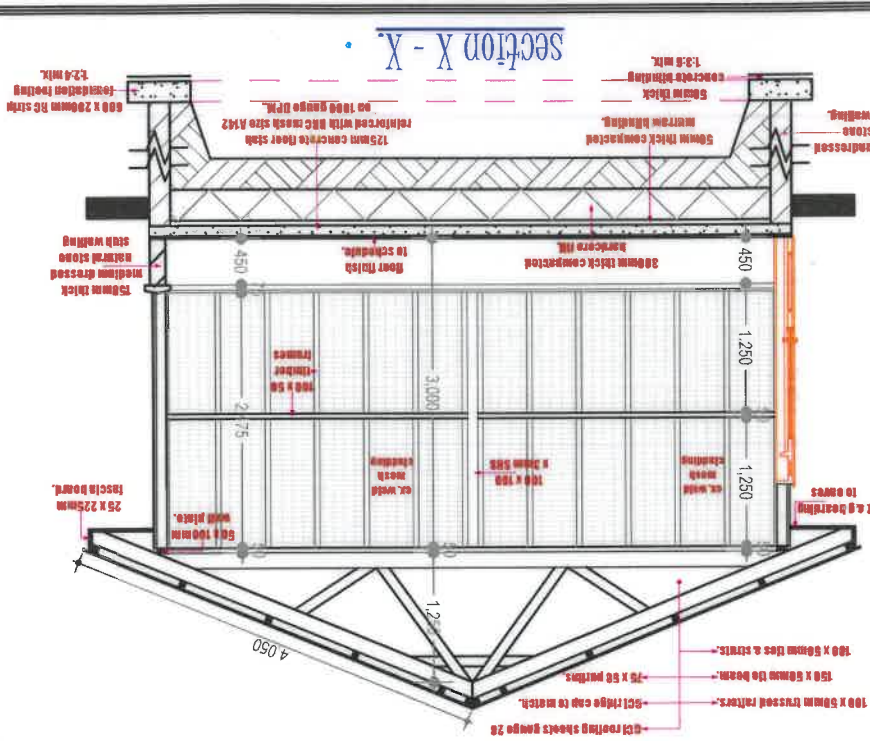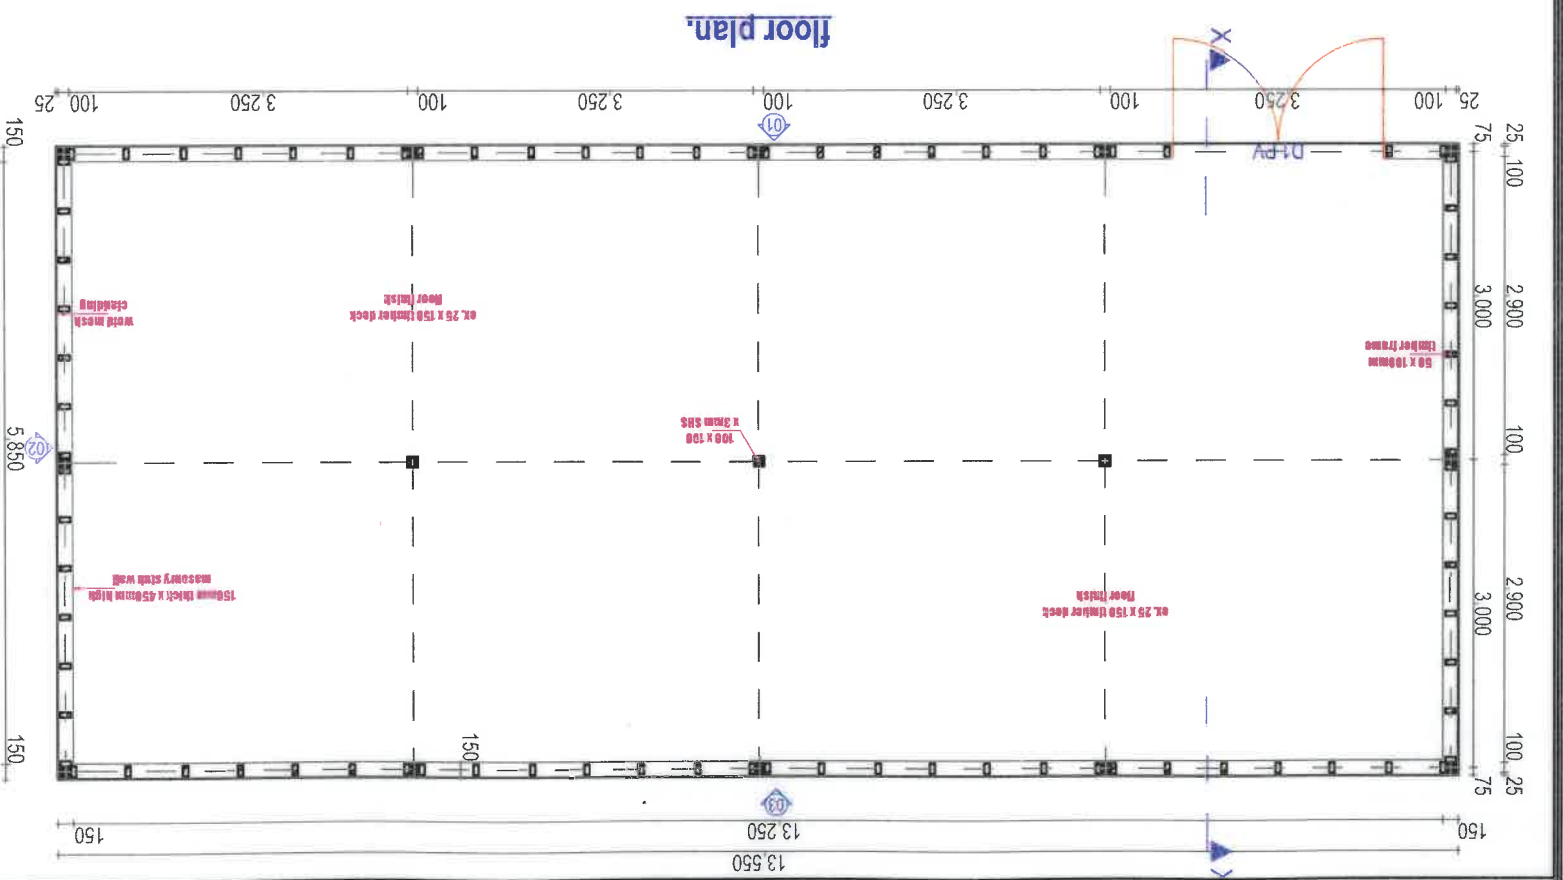

NOTES

1. This drawing is a copyright of MOW.
2. All dimensions are in millimetres unless otherwise stated.
3. Only figured dimensions to be used.
4. Dimensions to be read only and not measured/sealed from the drawing.
5. Any discrepancy should be reported to the Architect.
6. Dimensions to be checked and verified before commencement of any work.
7. All slabs at ground level to be poured over 500 gauge polythene sheet on 50mm thick murrum blinding at least 300mm thick compacted hardcore.
8. All works to be strictly in accordance with the standard laws, specifications and notes.
9. This drawing is to be read in conjunction with all other relevant drawings, Bills and specifications.

REVISIONS

DATE	REVISIONS	SIGN

PROJECT
PROPOSED NATURAL PASTURE
HAY STORE AT KORBESA.

DRAWING TITLE
Foundation layout, floor plan, elevations, section, schedule of doors.

CLIENT MINISTRY/DEPT.
LIVESTOCK AND FISHERIES

DRG. No.

SCALE
A 1:25
B 1:50
C 1:100
D 1:200
E 1:500
F 1:1000

APPROVED
FOR CLIENT MINISTRY

APPROVED
COUNTY WORKS OFFICER

NAME
SIGNATURE
DATE

ARCHITECT
Myahda

P. MANAGER
Myahda

GROUP
ISIOLO COUNTY.

DIRECTORATE OF PUBLIC WORKS
BUILDING SECTION
FOR THE GOVERNMENT OF THE REPUBLIC OF KENYA

